



DATE	04.05.2016
ISSUED FOR	GROUND FLOOR PLAN
DISTRIBUTION	CLIENT
	Email

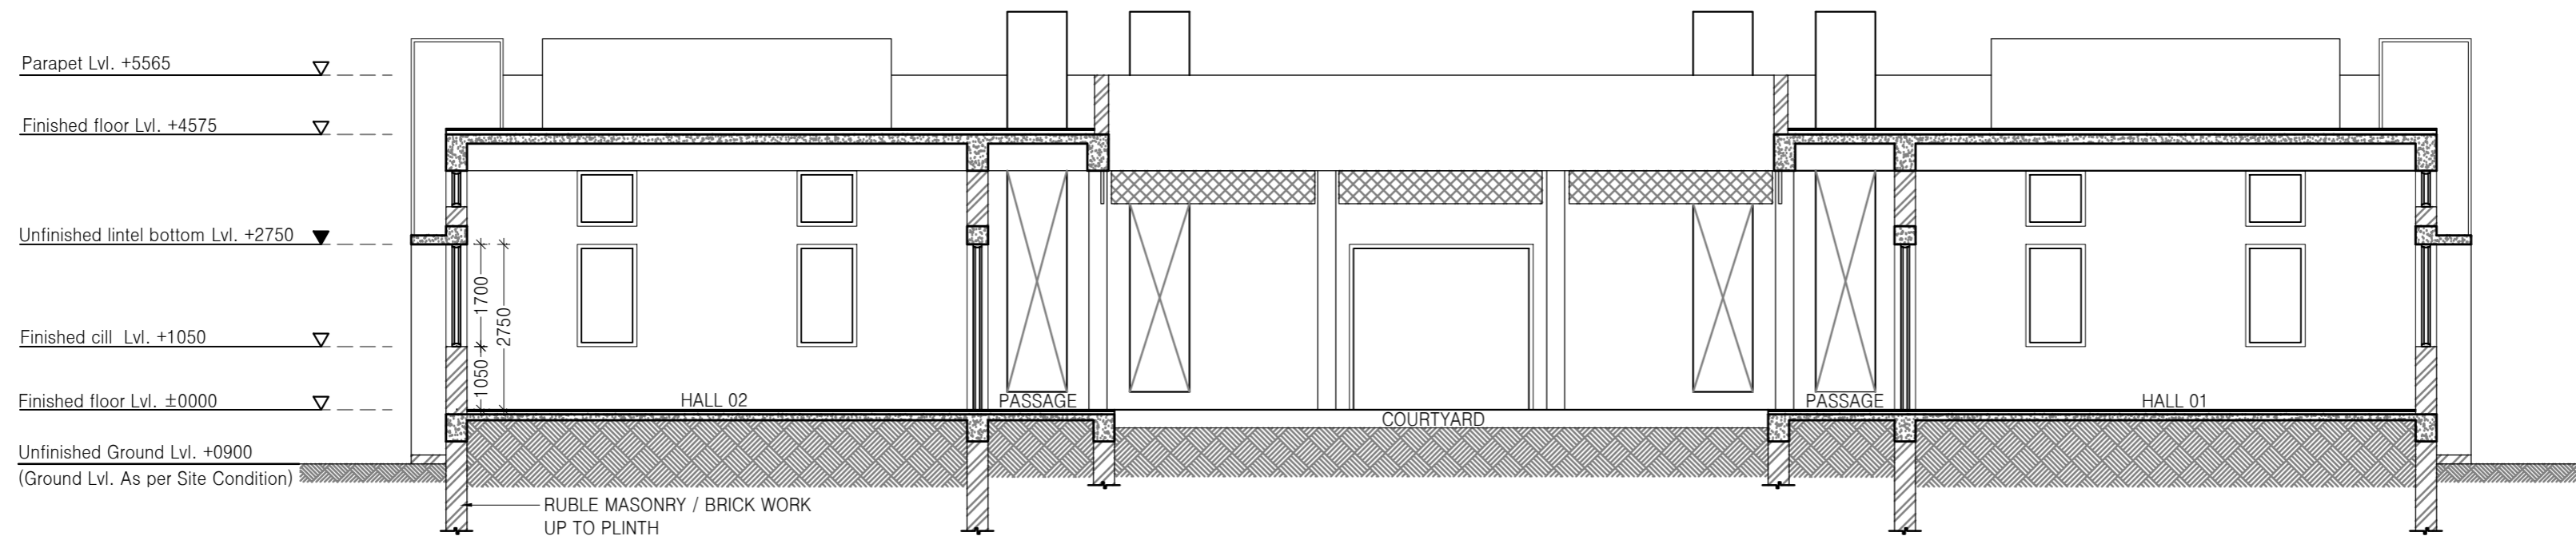

SECTION 1-1

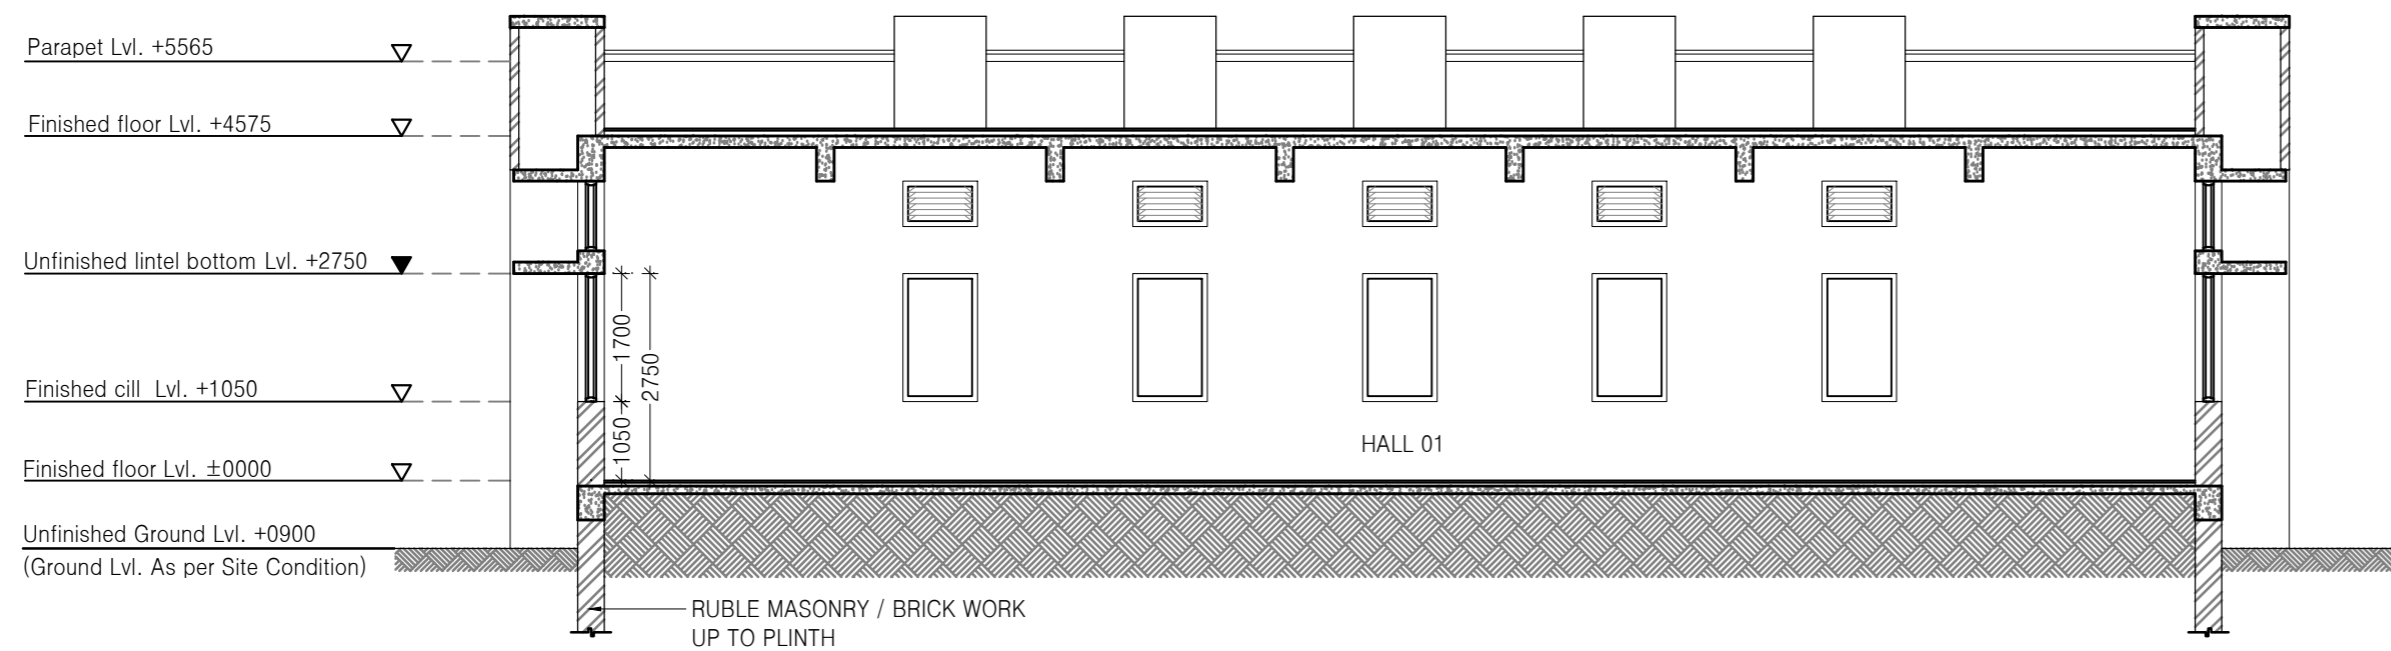

SECTION 2-2

GENERAL NOTES :

1. THE INFORMATION CONTAINED IN THIS DRAWING IS THE PROPERTY OF THE ARYAANYA AND IS NOT FOR PUBLICATION. THE INFORMATION IS ISSUED ON THE UNDERSTANDING THAT NO PART THEREOF SHALL BE COPIED OR COMMUNICATED TO A THIRD PARTY WITHOUT AUTHORIZATION IN WRITING FROM THE ARYAANYA.
2. WRITTEN DIMENSIONS ARE TO BE FOLLOWED. THE DRAWING IS NOT TO BE SCALED.
3. ANY DISCREPANCY IN THE DRAWING SHOULD BE BROUGHT TO THE NOTICE OF THE ARYAANYA IMMEDIATELY, AND PRIOR TO COMMENCING ANY WORK FROM THIS DRAWING.
4. ANY ADDITION OR ALTERATION TO THIS DRAWING SHOULD NOT BE MADE WITHOUT THE WRITTEN CONSENT OF THE ARYAANYA.
5. ALL WORK SHALL BE EXECUTED IN ACCORDANCE WITH THE BEST PRACTICES TO RELEVANT INDIAN STANDARD CODES OF PRACTICE.
6. CONSTRUCTION FROM THESE DRAWING IS SUBJECT TO ALL STATUTORY APPROVALS.
7. THIS DRAWING MUST BE READ IN CONJUNCTION WITH ALL ARCHITECTURAL, STRUCTURAL, INTERIOR AND LANDSCAPE DRAWINGS.
8. ALL DIMENSION ARE IN MILLIMETERS.
9. FINISHED LEVEL
 UNFINISHED/STRUCTURAL LEVEL

SPECIAL NOTES:-

- * This Block Setting Out base on the Survey Plan given by SRISTI on 03.02.2016.
- * Block Setting Out Starting to All Compound wall Inner face.

FOR INFORMATION ONLY

ISSUED ON 04-05-2016

PROJECT ARCHITECT	
Mayur Patel	
PROJECT CAPTAIN	
Kirit Patel	

PROJECT TITLE
SRISTI INNOVATIONS CAMPUS AT-AMRAPUR

DRAWING TITLE
SCHEMATIC SECTION 1-1 & 2-2

DRG. NO. **004_R0**

SCALE	DATE	DRAWN	CHECKED
1:100@A2	21.04.2016	ARK	MHP

	ARYAANYA
	PROJECT MANAGEMENT CONSULTANTS AHMEDABAD - 380051 PHONE NO 7948006389 email:aryaanya@aryaanya.com

Architects:
Ekatra Design Studio
AHMEDABAD-380015 email:ekatrastudio@gmail.com

STRUCTURAL CONSULTANTS
P-CUBE
CONSULTANT